

>Amendment 1<  
CONFIRMATION

dated 25.06.2022  
page: 1/13

Ashley Ann Ltd  
Edinburgh  
8 Bankhead Crossway North  
EDINBURGH  
EH11 4DT  
UNITED KINGDOM

Delivery Address:  
as above

Conf.No. **22938431**  
Delivery Week **week34 / 2022**  
Means of Transp. **by lorry**  
-----  
Clients Name **DISPLAY**  
Order No. **FACTORY TO INSTALL**  
Order Date **01.06.2022**  
-----  
Account No. **18711** Representative 15  
Def-No./VAT-No.  
Customer phone **0044-1316611630**  
Email Client **edinburgh@ashleyann.co.uk**

last day of amendments: 12.07.2022

Programme  
**N305**  
**Porto Selection eucalyptus satinised**  
**satin lacquer/edging softly rounded**

Handle position: **Z without drilling**  
Handle/Knob no: **999 without handle/knob**  
-----  
Carcase: **4176 KA : taupe**  
**KI : crystal white**  
**KK : taupe**  
-----  
Plinth height: **10 cm**  
Plinth colour: **603 eucalyptus satin lacquer**  
-----  
Drawer Syst: **131 METRO, platinum Concept**  
Mounting parts **130 system colour Concept130**  
-----  
Worktop colour: **95 putty concrete opal grey**  
Worktop profile: **110E PVC-edging 25mm, square**  
Worktop edging: **13 PVC edging in worktop colour**  
-----  
Dust seal: **N without dust seal**

Pos.	Code-No.	H	Qty	Description	Cg
10	WB2558214		1	Formed gable end 25mm, for tall units, with edging all around <b>height: 2308 mm</b> <b>colour: 603 eucalyptus satin lacquer</b>	H:2343 D:583 MB
/10	SH99		1	Height reduction for gable ends/architecture pi	
/20	SP2558		1	Protection profile 583mm, for formed gable end 25mm ----- colour protection profile: black -----	
--> 20	HGA6022119 <b>(G5945A221D)</b>	L	1	Tall unit f. appliances 600mm 1 variable door, 2 apertures, 1 pull-out	H:2208 MB

**>Amendment 1<  
CONFIRMATION**

Account No. **18711**  
Ashley Ann Ltd  
Edinburgh

Conf.No. **22938431**  
Clients Name **DISPLAY**  
Order No. **FACTORY TO INSTALL**

**Porto Selection eucalyptus satinised lacquer -N305-**

page: 2/13

GP:Z GB:999 STK:4176 SH:10 SF:603 SK:131 FEB:130 AF:95 AP:110E AK:13 SP:N

Pos.	Code-No.	H	Qty	Description	Cg		
				<b>aperture height at the top: 451 mm for appliance: KMK968000T Appliance make 1: AEG aperture height at the bottom: 590 mm for appliance: BPK948330T Appliance make 2: AEG variable front without handle drilling</b>			
50	US907813 (SPUM9078D)		1	Sink base unit 900mm, 2 doors, 1 protective shelf	H:780	MB	
/10	WS9056		1	Water protection mat 900mm synthetic aluminium metallic			
--> 60	<b>DM607807 (GSBVI6078D)</b>		1	<b>Front for fully integrated dishwasher 600mm for appliance: FSK93847P Appliance make 1: AEG</b>	H:776	MB	
/10	SO16		1	Plinth edge profile light grey for dishwasher, 700mm			
--> 65	<b>UP6050 (SP6050)</b>		1	<b>Plinth pedestal 600mm, for appliances, to balance out different heights</b>	H:41 D:495	MB	
--> 90	U11.0212		1	<b>Special base unit for front dimensions see drawing for appliance: IDE74243IB Installation height=worktop thickness+220mm Please follow the installation instructions of the appliance manufacturer. with 386mm drawer 386mm pull out For worktop 2,5cm</b>	H:780	MB	
--> 92	<b>BU12056</b>		1	<b>Cutlery tray, synthetic,1200mm for carcass depth 560mm, mat grained</b>		NE	
/10	BUT		1	Divider for cutlery tray, synthetic, mat grained			
--> 95	<b>SLG2S</b>		1	<b>Ventilation grill for plinth panel, black</b>		NE	
--> 97	<b>SLG2S</b>		1	<b>Ventilation grill for plinth panel, black</b>		NE	
--> 110	<b>13.1739</b>	R	1	<b>Special tall unit for front dimensions see drawing for appliance: SCE818C5TC Appliance make 1: AEG with 1426mm door loose 776mm door loose</b>	H:2208	MB	
/10	TIF776	R	1	Loose door 596mm for integrated appliance with flat hinges	H:776		
/20	TIF1426	R	1	Loose door 596mm for integrated appliance with flat hinges	H:1426		

**>Amendment 1<  
CONFIRMATION**

Account No. **18711**

Ashley Ann Ltd  
Edinburgh

Conf.No. **22938431**

Clients Name **DISPLAY**

Order No. **FACTORY TO INSTALL**

**Porto Selection eucalyptus satinised lacquer -N305-**

page: 3/13

GP:Z GB:999 STK:4176 SH:10 SF:603 SK:131 FEB:130 AF:95 AP:110E AK:13 SP:N

Pos.	Code-No.	H	Qty	Description	Cg
130	WB2558214		1	Formed gable end 25mm, for tall units, with edging all around <b>height: 2308 mm</b> <b>colour: 603 eucalyptus satin lacquer</b>	H:2343 D:583 MB
/10	SH99		1	Height reduction for gable ends/architecture pi	
/20	SP2558		1	Protection profile 583mm, for formed gable end 25mm ----- colour protection profile: black -----	
140	W2558143		1	Formed gable end 25mm, for tall units, with edging all around <b>height: 988 mm</b> <b>colour: 314 putty concrete opal grey</b>	H:1430 D:583 MB
/10	SH99		1	Height reduction for gable ends/architecture pi	
150	W2558143		1	Formed gable end 25mm, for tall units, with edging all around <b>height: 988 mm</b> <b>colour: 314 putty concrete opal grey</b>	H:1430 D:583 MB
/10	SH99		1	Height reduction for gable ends/architecture pi	
160	OK903911 (WK9039)		1	Wall unit 900mm, 1 flap door PTOK: Ja	H:390 MB
/10	HKT-AK		1	Cap HK Top for flapdoor fitting Aventos cap colour: 77 crystal white	
170	OK603911 (WK6039)		1	Wall unit 600mm, 1 flap door PTOK: Ja	H:390 MB
/10	HKS-AK		1	Cap HKS for flapdoor fitting Aventos cap colour: 77 crystal white	
180	OK603911 (WK6039)		1	Wall unit 600mm, 1 flap door PTOK: Ja	H:390 MB
/10	HKS-AK		1	Cap HKS for flapdoor fitting Aventos cap colour: 77 crystal white	
190	OK603911 (WK6039)		1	Wall unit 600mm, 1 flap door PTOK: Ja	H:390 MB
/10	HKS-AK		1	Cap HKS for flapdoor fitting Aventos cap colour: 77 crystal white	
195	PTOK1		4	Touch-latch (push-to-open) 1 piece for units with flap door	NE
200	AB2558		1	Cover shelf 25mm, with edging all around	D:583 MB

**>Amendment 1<  
CONFIRMATION**

Account No. **18711**  
Ashley Ann Ltd  
Edinburgh

Conf.No. **22938431**  
Clients Name **DISPLAY**  
Order No. **FACTORY TO INSTALL**

**Porto Selection eucalyptus satinised lacquer -N305-** page: 4/13  
GP:Z GB:999 STK:4176 SH:10 SF:603 SK:131 FEB:130 AF:95 AP:110E AK:13 SP:N

Pos.	Code-No.	H	Qty	Description	Cg
				<b>width: 2700 mm</b>	
				<b>colour: 314 putty concrete opal grey</b>	
210	* ZRO399010 (ZRO9039)		1	Intermediate shelf 900mm, flush with front	H:390 D:373 MB
/10	MP-RSB		1	<b>width: 875 mm</b> <b>colour: 314 putty concrete opal grey</b> Surcharge for modification of carcase width	MB
/20	UA2-58		1	Cut-out f. LED spots Ø58mm for bottom shelf of wall units and open shelves, double	MB
/30	OA2-58		1	Cut-out f. LED spots Ø58mm for top shelf of glass wall and worktop wall units, double	MB
220	BL215S		4	LED spot light Ø58mm black 60 lm, neutral white, 1.2 W	NE
230	O603901 (W6039)	L	1	Wall unit 600mm, 1 door	H:390 MB
/10	UA1-58	M	1	<b>Programm: N485 Comet -opal grey putty concrete-</b> Cut-out f. LED spots Ø58mm for bottom shelf of wall units and open shelves, single	MB
240	BL215S		1	LED spot light Ø58mm black 60 lm, neutral white, 1.2 W	NE
250	O603901 (W6039)	R	1	Wall unit 600mm, 1 door	H:390 MB
/10	UA1-58	M	1	<b>Programm: N485 Comet -opal grey putty concrete-</b> Cut-out f. LED spots Ø58mm for bottom shelf of wall units and open shelves, single	MB
260	BL215S		1	LED spot light Ø58mm black 60 lm, neutral white, 1.2 W	NE
270	O603901 (W6039)	R	1	Wall unit 600mm, 1 door	H:390 MB
/10	MP-OSB		1	<b>width: 575 mm</b> <b>Programm: N485 Comet -opal grey putty concrete-</b> width modification on lh side Surcharge - special width for wall unit	MB
/20	UA1-58	M	1	Cut-out f. LED spots Ø58mm for bottom shelf of wall units and open shelves, single	MB
280	BL215S		1	LED spot light Ø58mm black 60 lm, neutral white, 1.2 W	NE
290	BLT436		2	LED driver, with integrated connection socket 110-240 Volt/40 W	NE
/10	BLZ436		4	Note: Cable version connector plug type G Power cord (country specific) for BLT436, BLTF536/550, BLTS536/550	

**>Amendment 1<  
CONFIRMATION**

Account No. **18711**  
Ashley Ann Ltd  
Edinburgh

Conf.No. **22938431**  
Clients Name **DISPLAY**  
Order No. **FACTORY TO INSTALL**

**Porto Selection eucalyptus satinised lacquer -N305-** page: 5/13  
GP:Z GB:999 STK:4176 SH:10 SF:603 SK:131 FEB:130 AF:95 AP:110E AK:13 SP:N

Pos.	Code-No.	H	Qty	Description	Cg		
				Note: Cable version connector plug type G			
300	ARM6056		6	Anti-slip mat 600mm, for carcass depth 560mm	NE		
310	NV54		1	Recess back panels 16mm, grain run horizontal <b>height: 598 mm width: 2650 mm</b> <b>colour: 314 putty concrete opal grey</b> coated on both sides	MB		
320	AP110		1	Worktop 25mm front edge with PVC-edging <b>Worktop profil: 110E PVC-edging 25mm, square</b> siehe Skizze A2.01 (G-A2) planning size: 2700 x 600	MB		
/10				LS: Laminated PVC edge KSE31 600 (angled), lateral			
/20				RS: Laminated PVC edge KSE31 600 (angled), lateral			
330	* NQB100		1	Linero MosaiQ railing-pipe black anodised, 3.3 x 4.2 with LED-lighting <b>width: 2650 mm</b>	NE		
335	BLTF536		1	Base connection set with wireless control, 40 Watt for colour temperature control Note: Cable version connector plug type G	NE		
/10	BLZ436		1	Power cord (country specific) for BLT436, BLTF536/550, BLTS536/550 Note: Cable version connector plug type G			
340	* NQZ		1	Linero MosaiQ-System <b>Mounting parts: 55 black</b>			
/10	* NQ218		1	Linero MosaiQ Storage tin set 350mm 3 tins transparent with lid <b>Mounting parts: 55 black</b>	NE		
/20	* NQ217		1	Linero MosaiQ, Knife holder 350mm, for 7 knives <b>Mounting parts: 55 black</b>	NE		
/30	* NQ215		1	Linero MosaiQ, Paper roll holder 350mm <b>Mounting parts: 55 black</b>	NE		
-> 350	SO1		1	<b>Plinth panel</b> E 2100 E LAM LAM E 1800 E	MB		
/10							
/20							
967	BP-ARM ARM-6056		1 6	Anti-slip-mat 600mm Anti-slip-mat for drawers and pull-outs		D:560	
971	BP-SEP3 BP2053		1 1	Sundries Sealing tape for cut-outs and installation over dishwasher			
985	BP-MAG3		1	Shipping box for stock			

>Amendment 1<  
CONFIRMATION

Account No. **18711**

Ashley Ann Ltd  
Edinburgh

Conf.No. **22938431**  
Clients Name **DISPLAY**  
Order No. **FACTORY TO INSTALL**

**Porto Selection eucalyptus satinised lacquer -N305-**

page: 6/13

GP:Z GB:999 STK:4176 SH:10 SF:603 SK:131 FEB:130 AF:95 AP:110E AK:13 SP:N

Pos.	Code-No.	H	Qty	Description	Cg		
				department - sundrie-pack			
986	BP-SO		1	Sundries			
/10	BPS001		18	Plinth leg small			
/20	BPS004		5	Plinth panel clips			
988	BP		1	Sundries			
/10	BP2002		1	Tilt prevention stainless steel coloured			
/20	BP2038		2	Fixing for tall unit 105x30x20mm			
	PF-AN		1	Operating and care instruction			
	PF-MA		1	Assembly instruction for telescopic slides			
	VS53		1	Valve pen (603) eucalyptus			

**Sink & Tap:**

- 1 @ Blanco Elon 45S Silgranit Black
- 1 @ Blanco Kano-S Black



**Appliances:**

- 1 @ BPK948330T - single oven
- 1 @ KMK968000T - combi oven
- 1 @ IDE74243IB - 70cm venting induction hob
- 1 @ SCE818C5TC - 70/30 fridge/freezer
- 1 @ FSK93847P - fully integrated comfortlift dishwasher

Retail Price: £22,000.00


**You Pay: £6,000.00**

Pos.	ArtNr.	
20	HGA6022119	L
50	US907813	A
60	DM607807	
65	UP6050	
90	U11.0212	
110	13.1739	R
160	OK903911	
170	OK603911	
180	OK603911	
190	OK603911	
210	ZRO399010	
230	O603901	L
250	O603901	R
270	O603901	R
320	AP110	

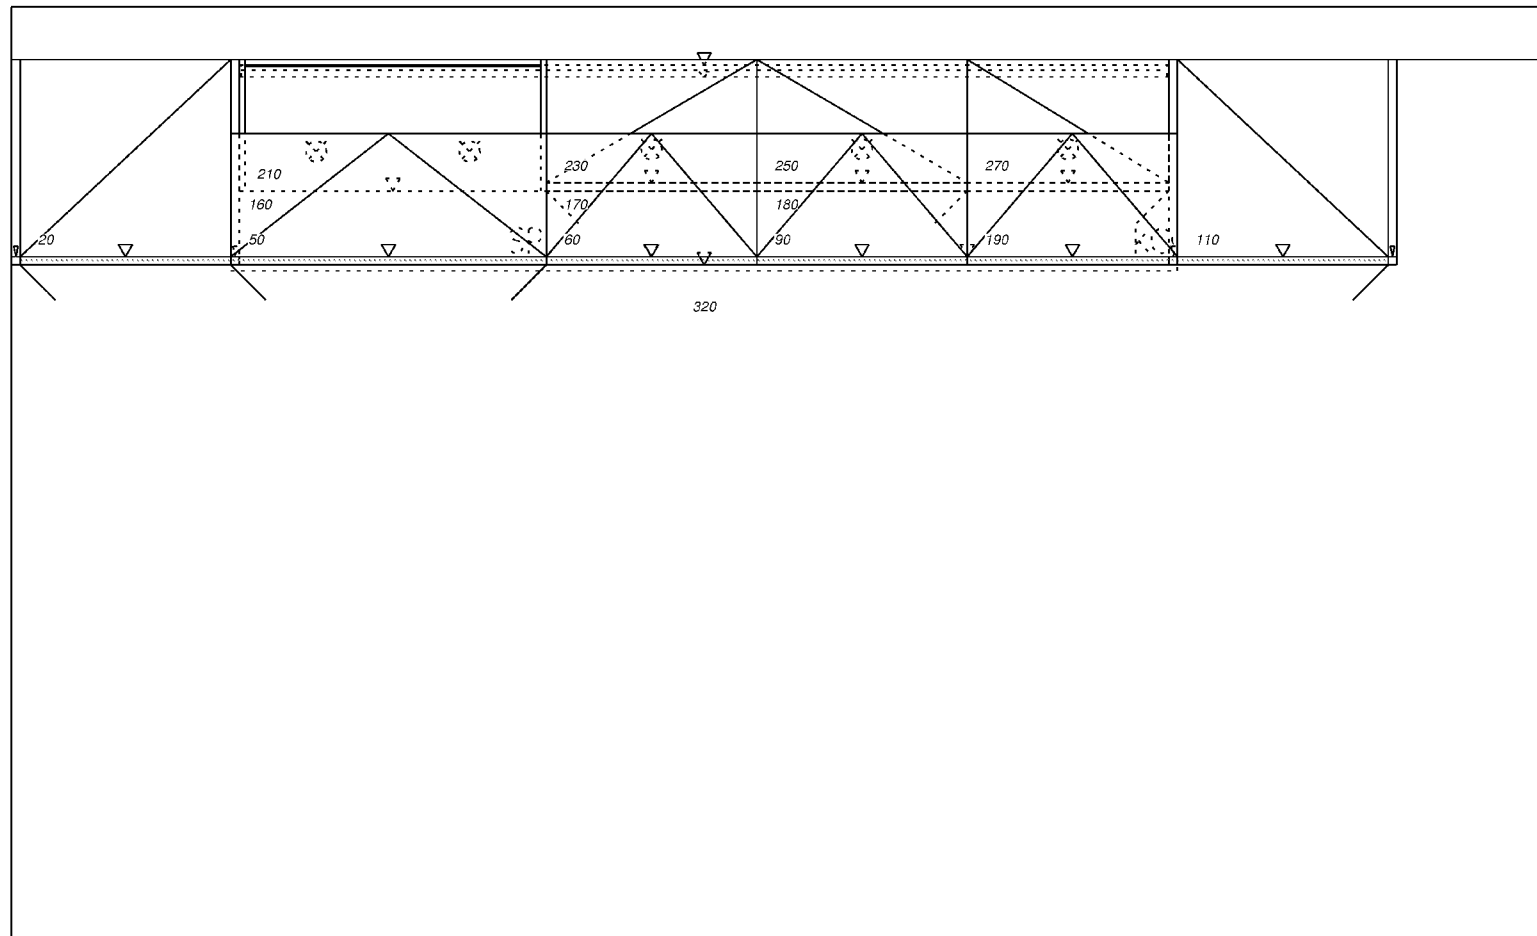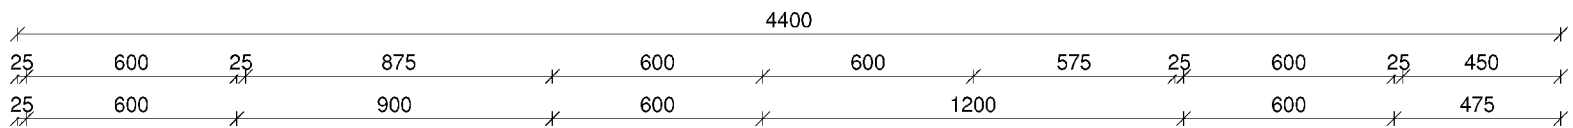


page: 7/13

<b>Häcker</b> <b>kitchen.germanMade.</b> 40 Harrowby Street London W1H 5JN GB Tel. 0044-207-7235131	Porto Selection eucalyptus satinised I	Riß GR	Name : Ashley Ann Ltd Edinburgh	<b>AB-NR.</b> <b>22938431</b>
	N305 Porto Selection eucalyptus satin	Maßstab 1:20	Ort : Edinburgh KD-Nr : 18711	
	GP: Z – without drilling	Kom.-Name: DISPLAY		<b>DATUM</b> <b>24.06.2022</b>
	GB: 999 – without handle/knob	Kom.-Nr: FACTORY TO INSTALL		
SB: Frau Nina Kramm	Tel: 6529			

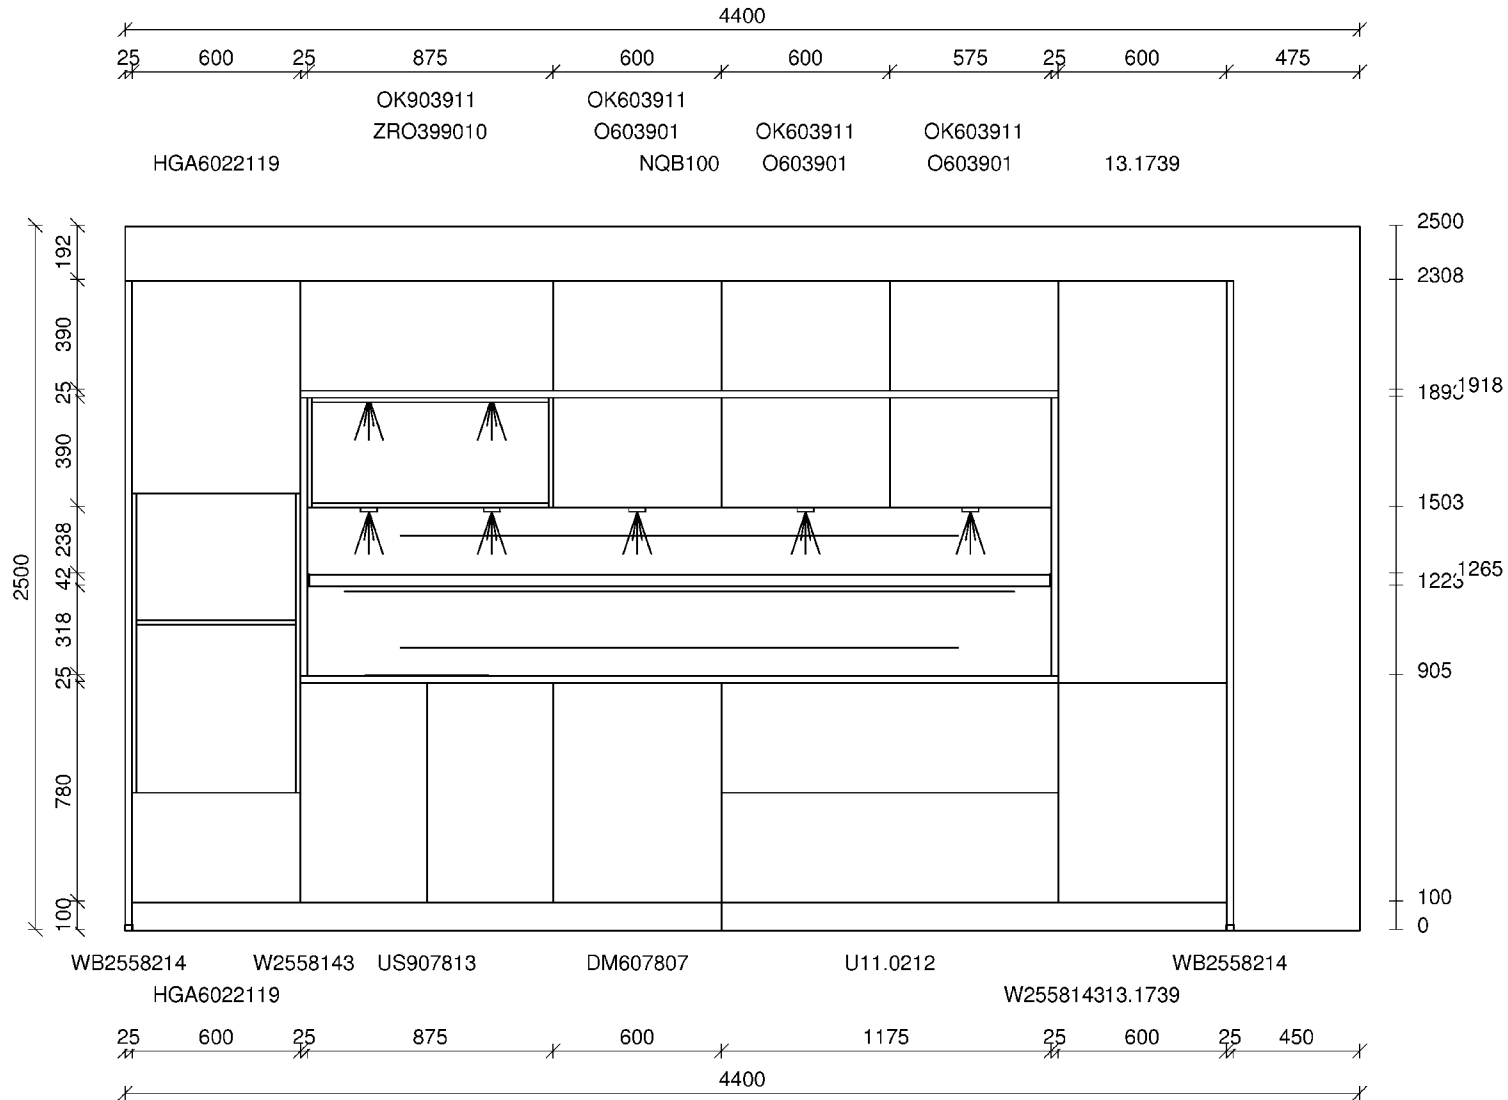

<b>Häcker</b> kitchen.germanMade. 40 Harrowby Street London W1H 5JN GB Tel. 0044-207-7235131	Porto Selection eucalyptus satinised I	Riß FA.AA	Name : Ashley Ann Ltd Edinburgh	AB-NR. 22938431
	N305 Porto Selection eucalyptus satin	Maßstab 1:25	Ort : Edinburgh	
	GP: Z – without drilling	Kom.-Name: DISPLAY		DATUM 24.06.2022
	GB: 999 – without handle/knob	Kom.-Nr: FACTORY TO INSTALL		



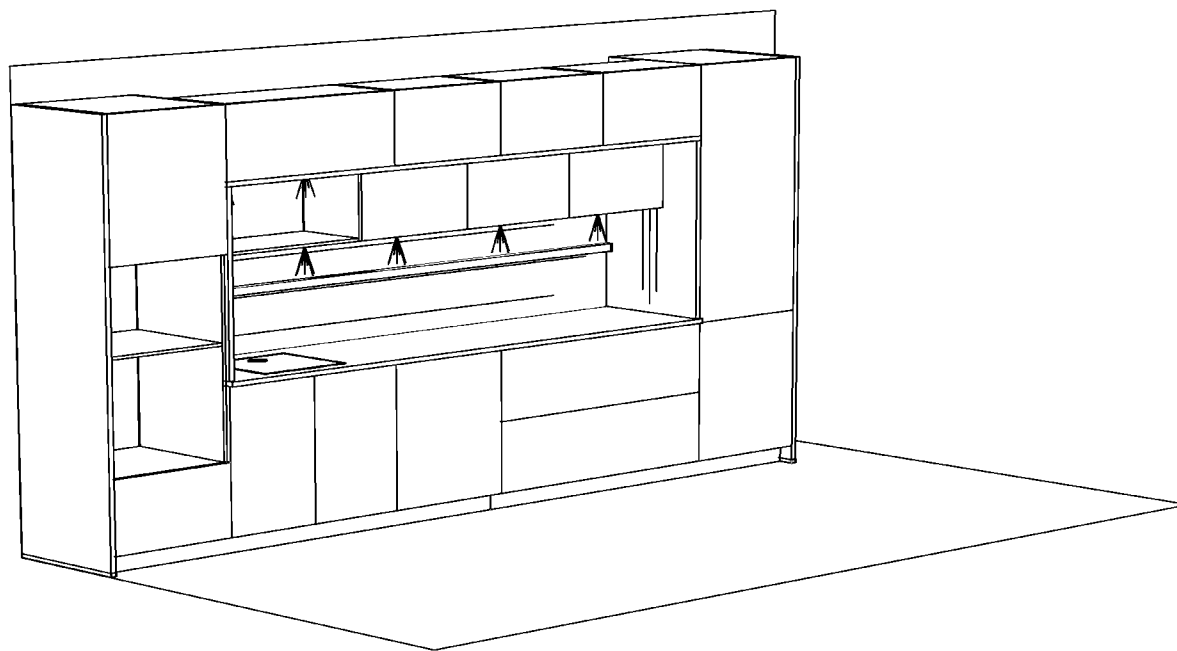

<b>Häcker</b> kitchen.germanMade. 40 Harrowby Street London W1H 5JN GB Tel. 0044-207-7235131	Porto Selection eucalyptus satinised I	Riß 3D.01	Name : Ashley Ann Ltd Edinburgh	AB-NR. 22938431
	N305 Porto Selection eucalyptus satin	Maßstab 1:0	Ort : Edinburgh KD-Nr : 18711	
	GP: Z – without drilling	Kom.-Name: DISPLAY		DATUM 24.06.2022
	GB: 999 – without handle/knob	Kom.-Nr: FACTORY TO INSTALL		
SB: Frau Nina Kramm	Tel: 6529			